


STATION 1
HT2 Project Overview



Summeytown Pike/PA 309 Connector - PHASE 2
SR 1058, SECTION HT2

Legend					
	HT2 Proposed Alignment and Roadway Widening		Potential Noise Wall Location		Driveway Adjustments
	Proposed or Upgraded Traffic Signals		Temporary Construction Easement		Proposed Basins
	Proposed Right-Of-Way Line		Existing Right-of-Way Line		
	Proposed Pedestrian Trail				

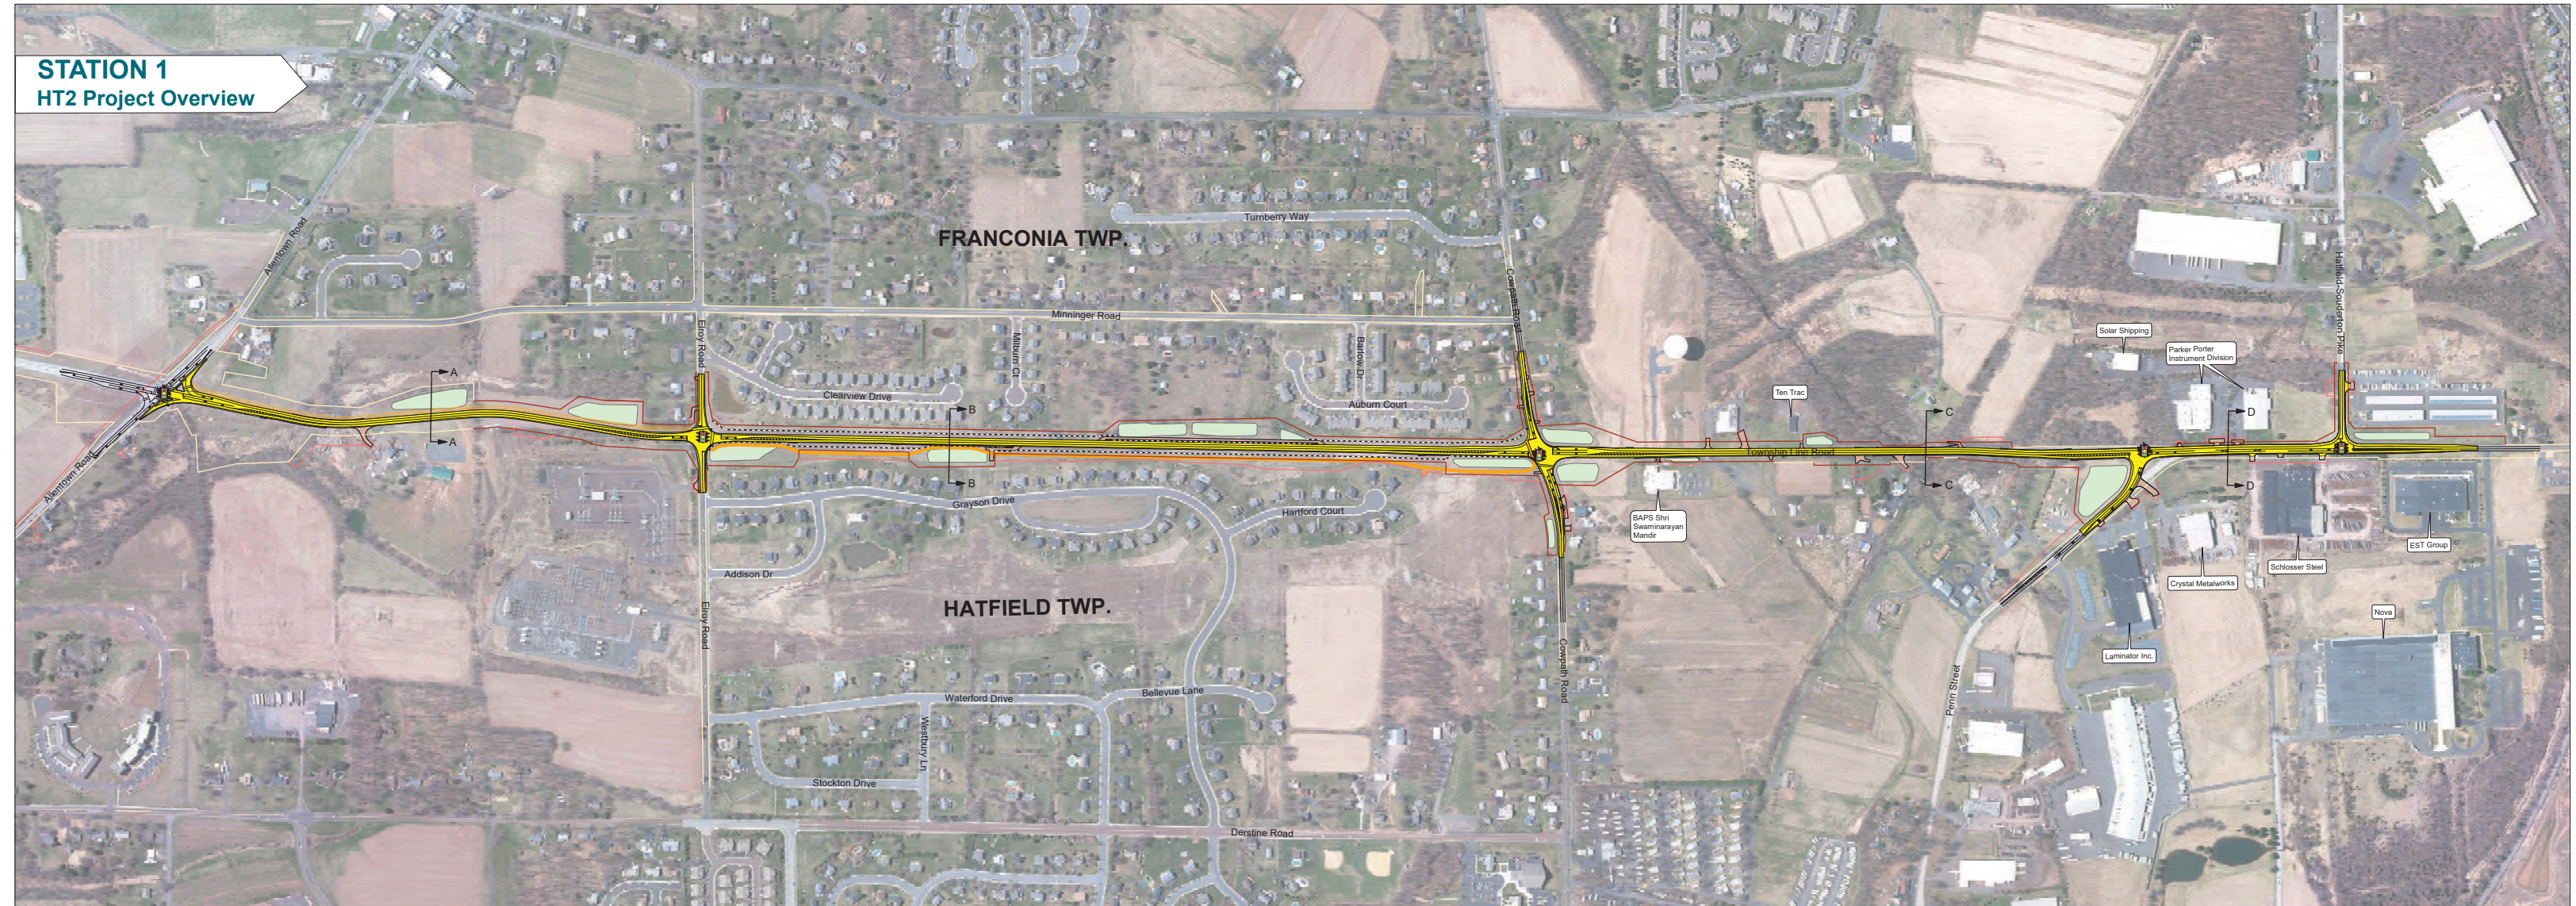