



DISTRICT	COUNTY	ROUTE	SECTION	SHEET
6-0	BUCKS & MONTGOMERY	1058	HT3	1 OF 7
HATFIELD, FRANCONIA, AND HILTOWN TOWNSHIPS				
REVISION NUMBER	REVISIONS	DATE	BY	

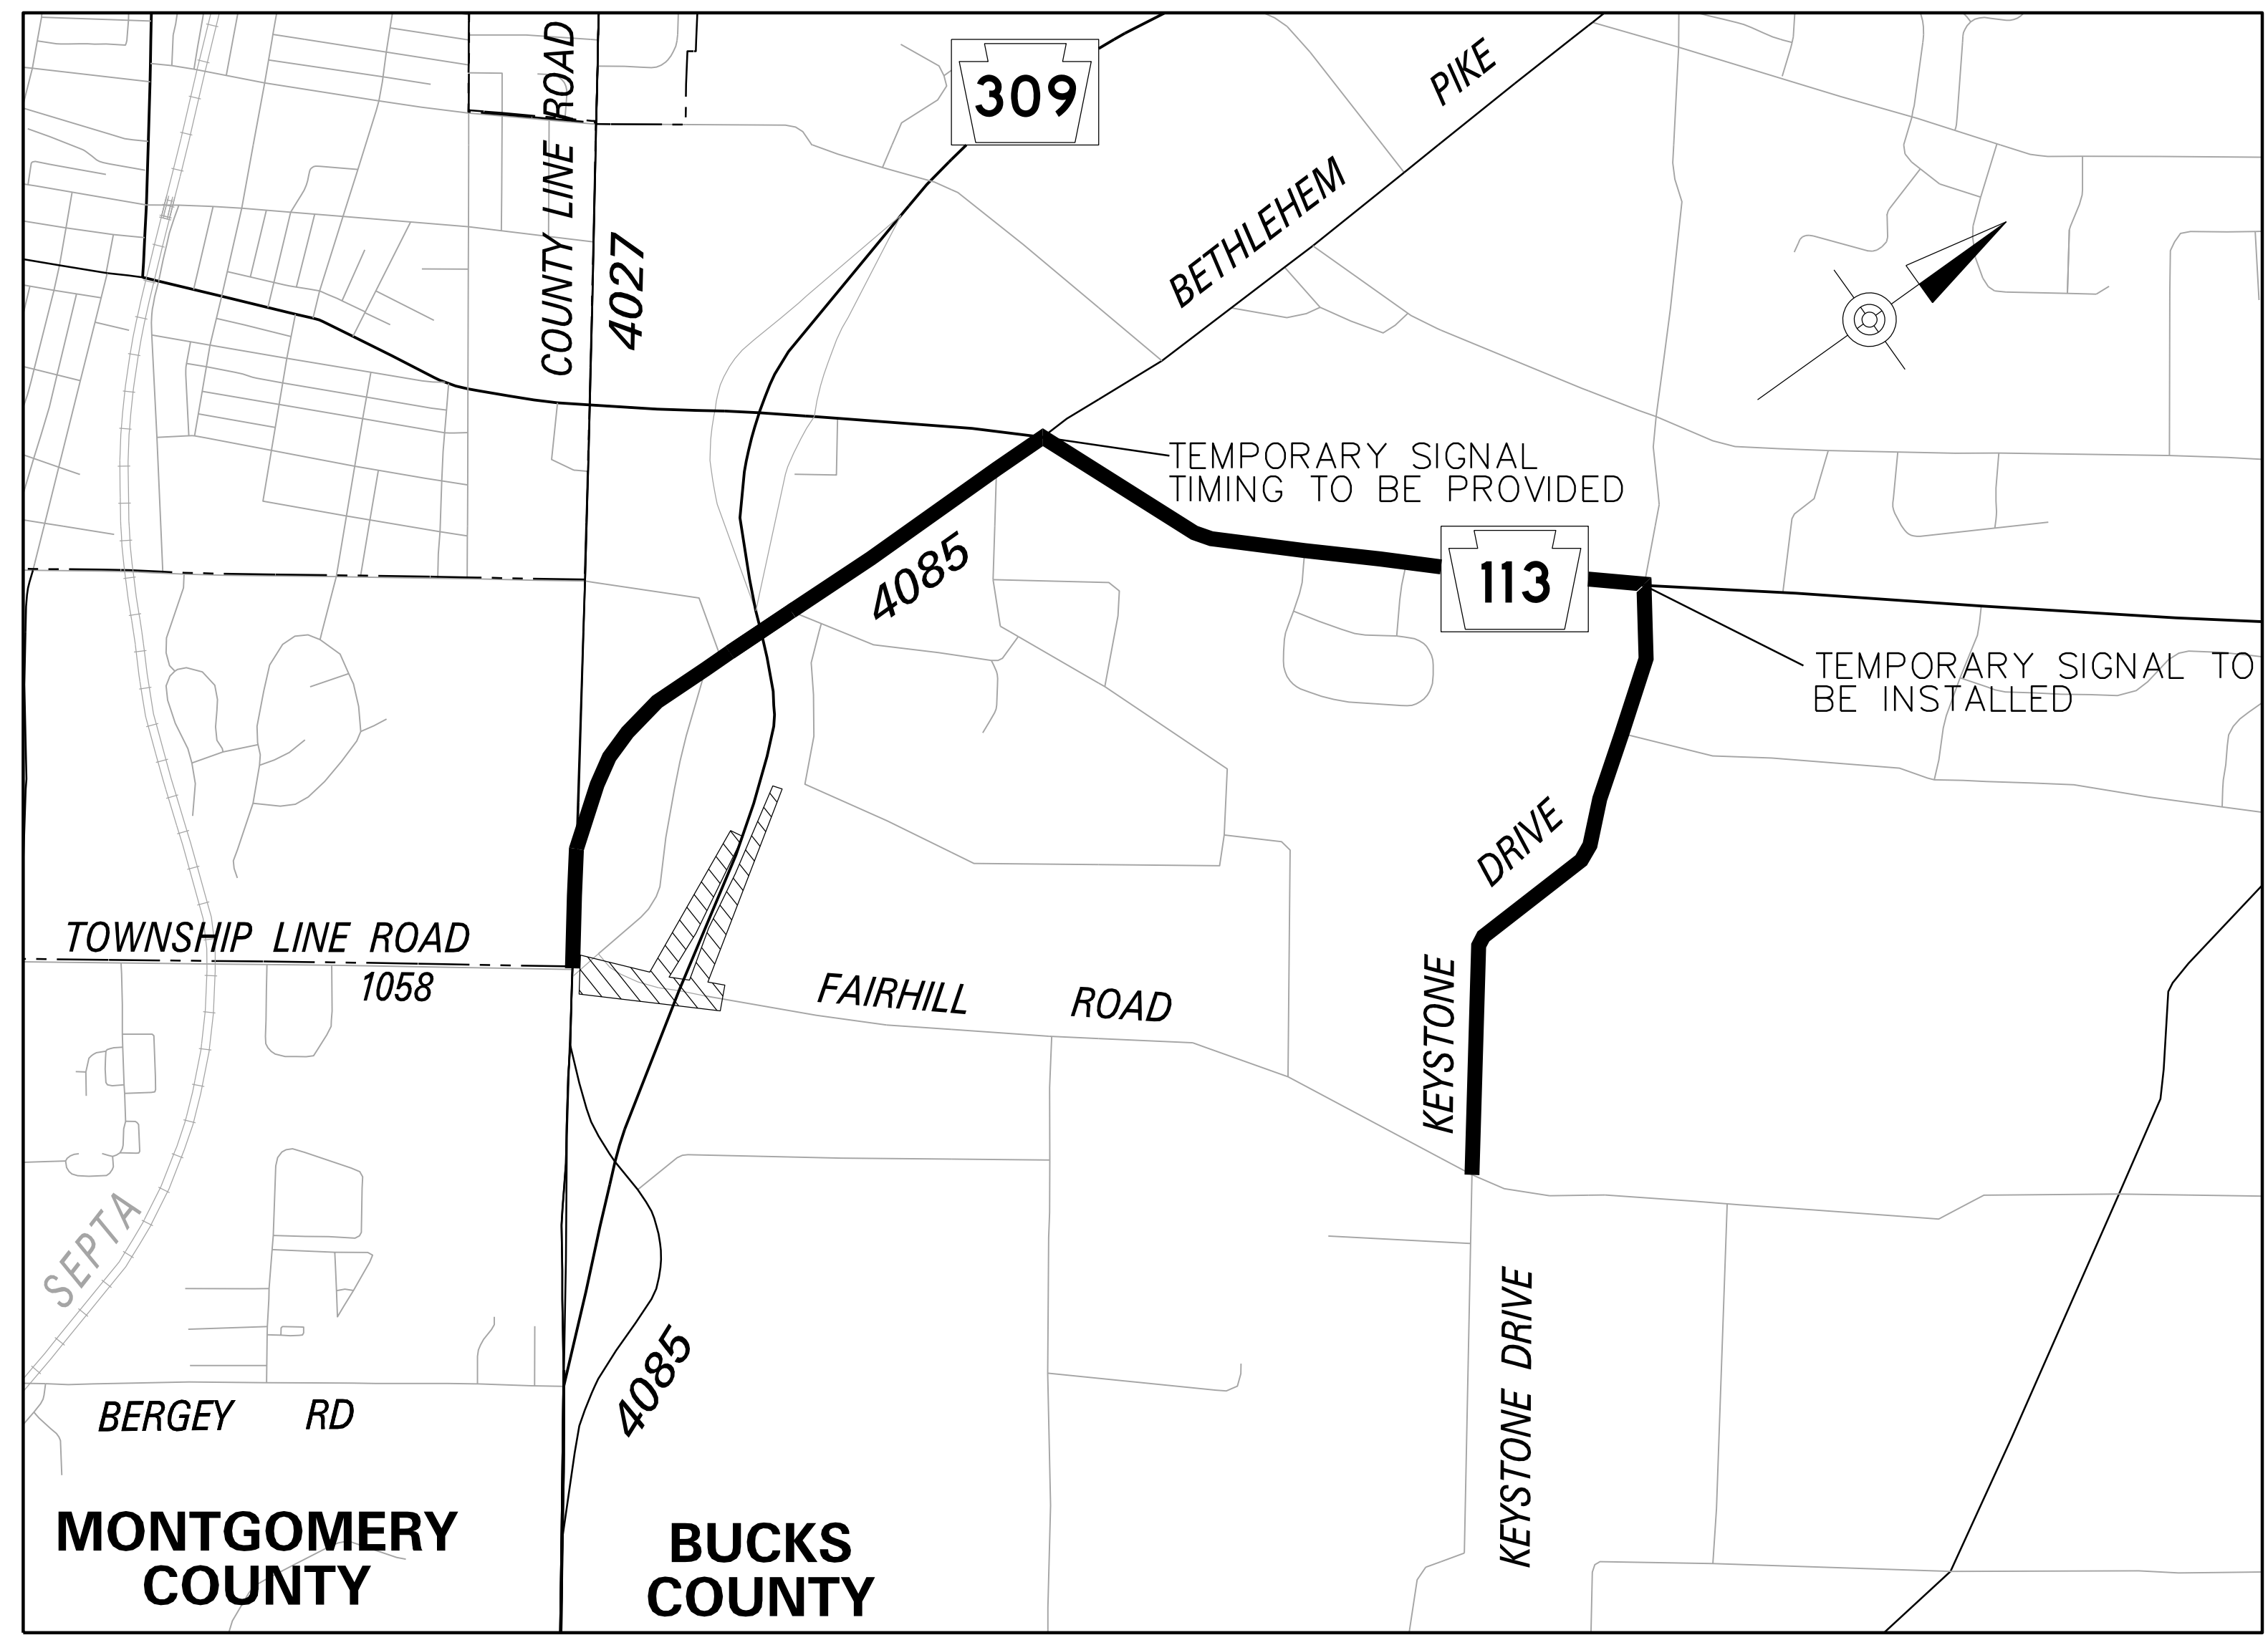


LEGEND


- | | | | |
|--|--------------------|--|--------------|
| | SIGN GROUP NUMBER | | DETOUR ROUTE |
| | TYPE III BARRICADE | | WORK AREA |
| | TYPE B LIGHT | | SIGN |

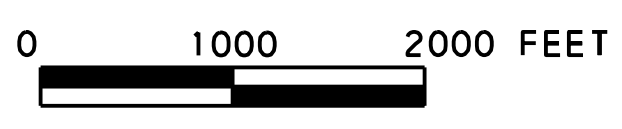

TRAFFIC CONTROL PLAN
 FAIRHILL ROAD
 DETOUR
 STAGE 1 PHASE B
 STAGE 2 PHASE A & B

 

DISTRICT	COUNTY	ROUTE	SECTION	SHEET
6-0	BUCKS & MONTGOMERY	1058	HT3	2 OF 7
HATFIELD, FRANCONIA, AND HILTOWN TOWNSHIPS				
REVISION NUMBER	REVISIONS	DATE	BY	

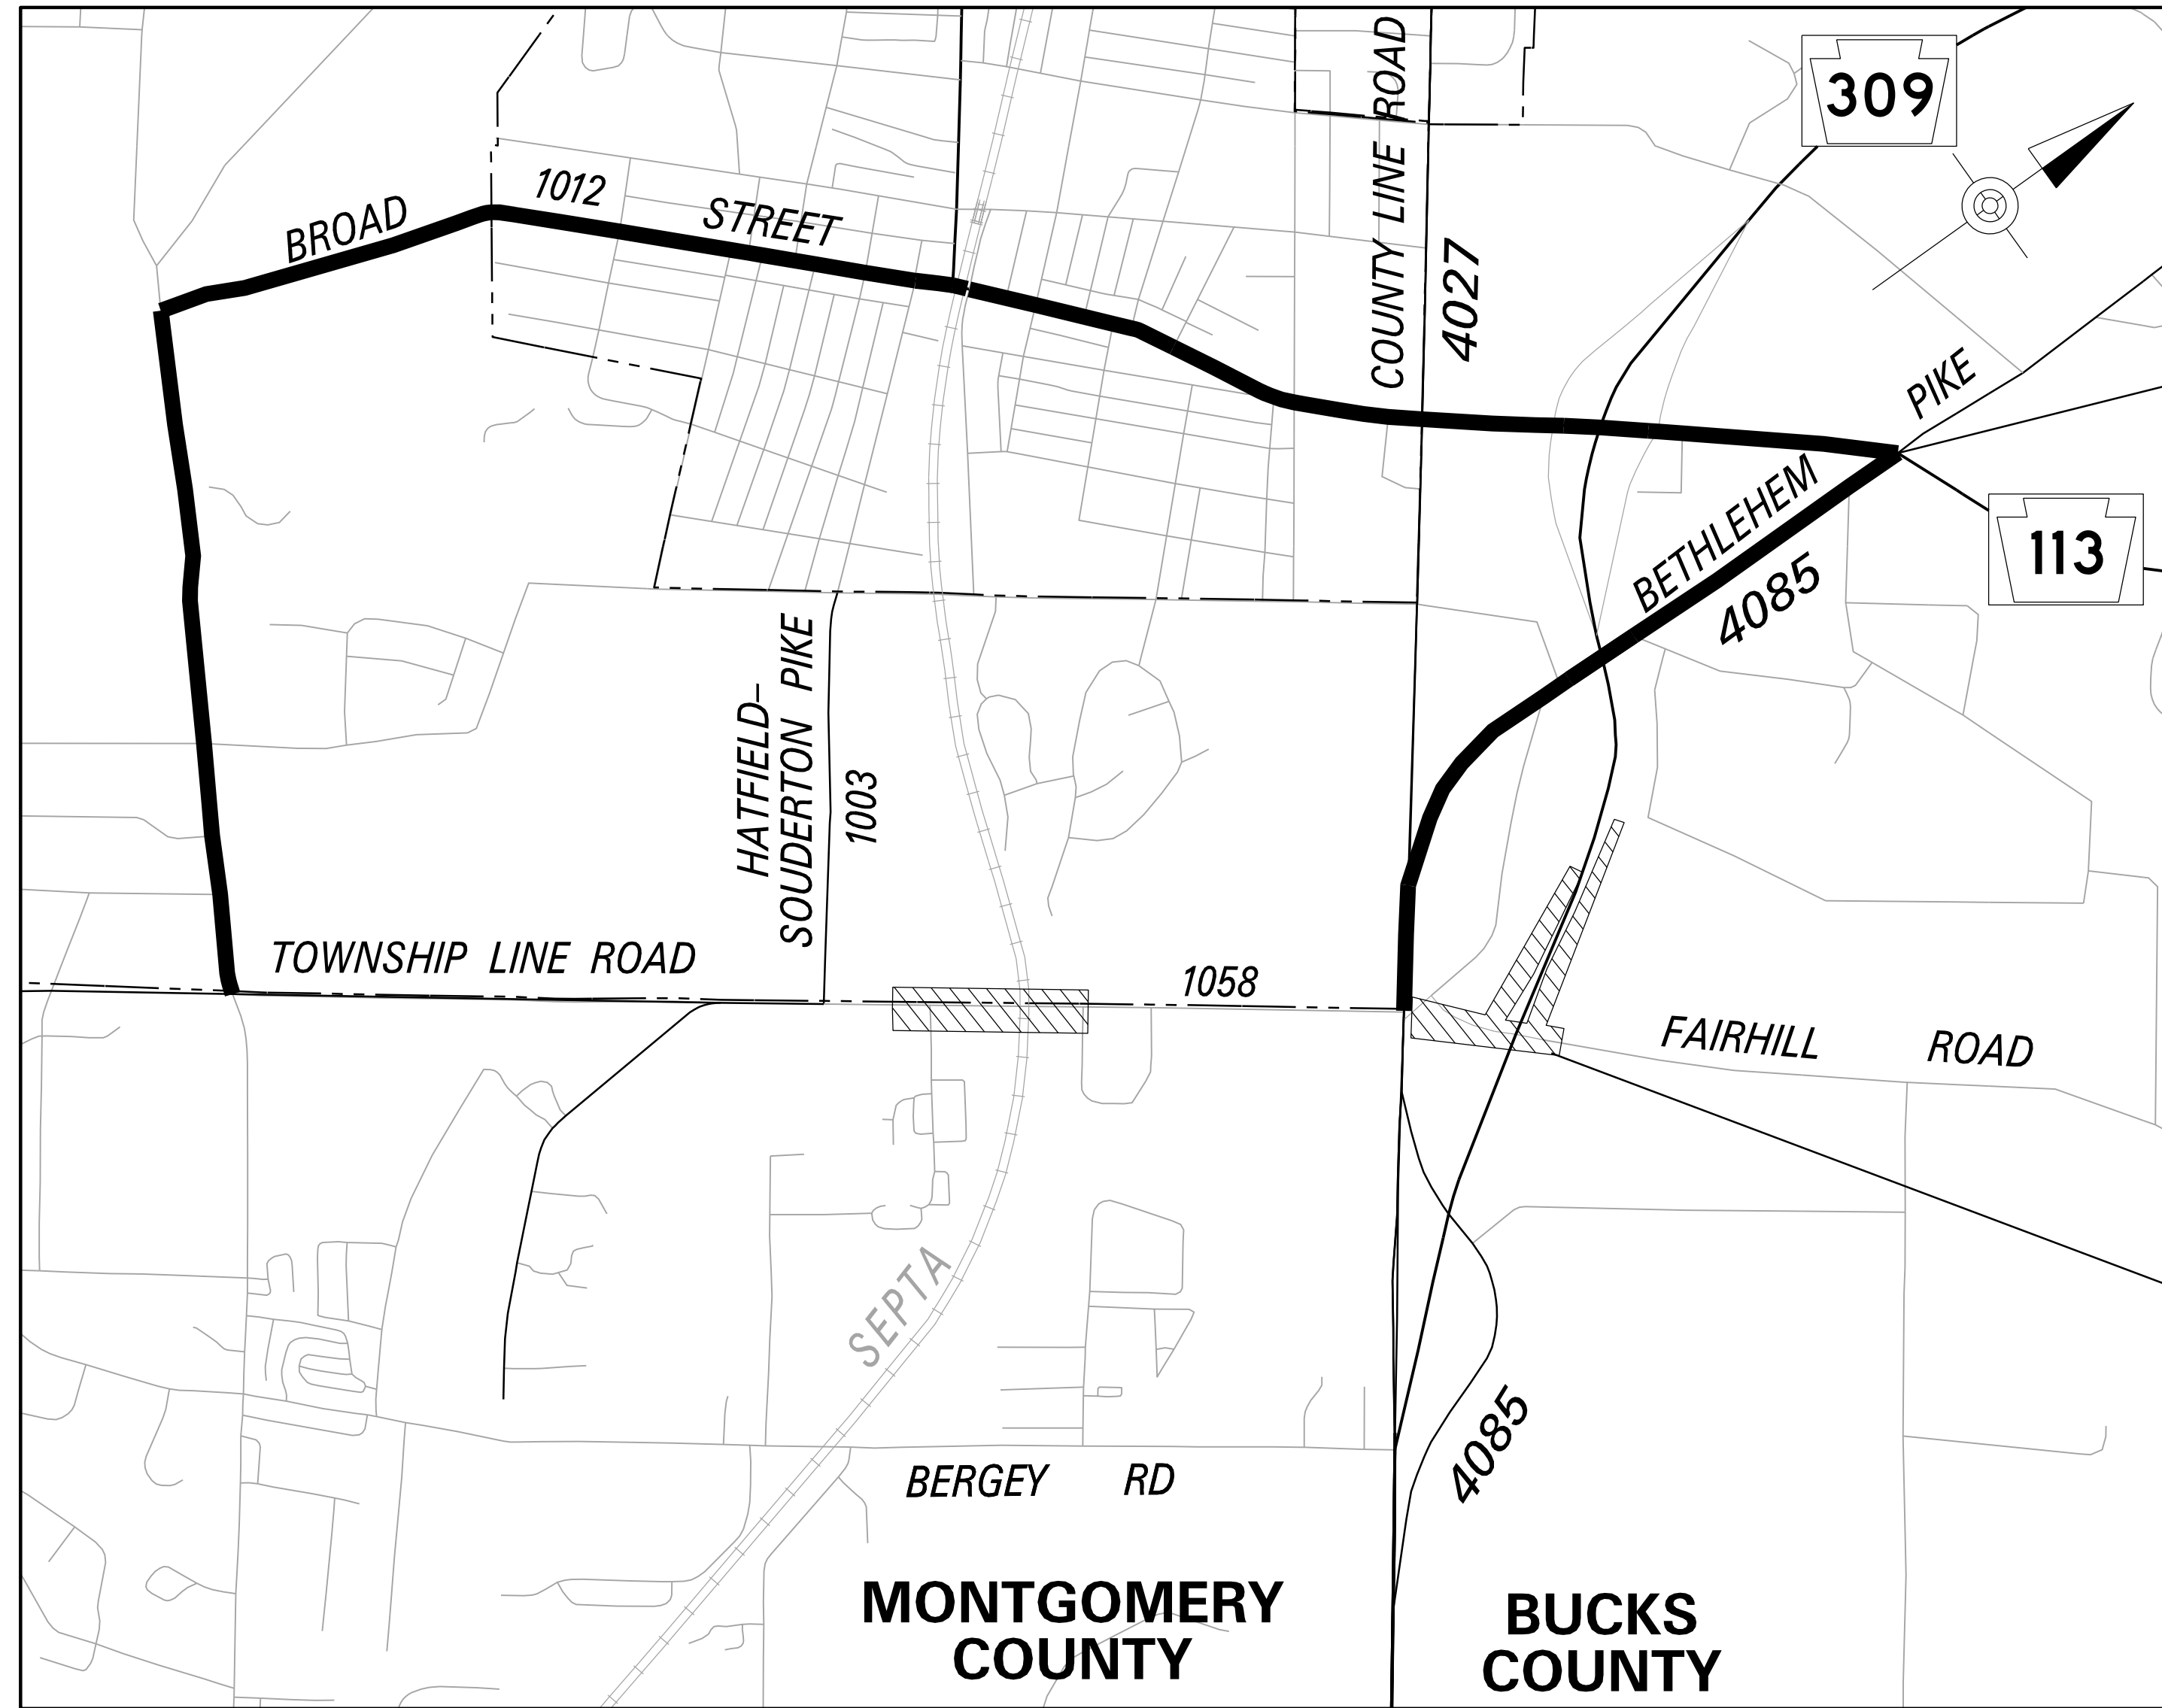


TEMPORARY SIGNAL TIMING TO BE PROVIDED

SEE SHEET 1 FOR FAIRHILL ROAD DETOUR


LEGEND

- ① SIGN GROUP NUMBER
- ☁ TYPE III BARRICADE
- ☀ TYPE B LIGHT
- █ DETOUR ROUTE
- ▨ WORK AREA
- SIGN

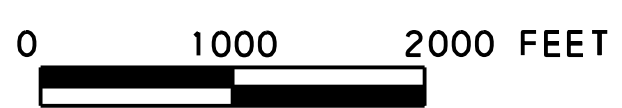

TRAFFIC CONTROL PLAN
TOWNSHIP LINE ROAD (SR 1058)
DETOUR
STAGE 1 PHASE B

DISTRICT	COUNTY	ROUTE	SECTION	SHEET
6-0	BUCKS & MONTGOMERY	1058	HT3	3 OF 7
HATFIELD, FRANCONIA, AND HILTOWN TOWNSHIPS				
REVISION NUMBER	REVISIONS	DATE	BY	

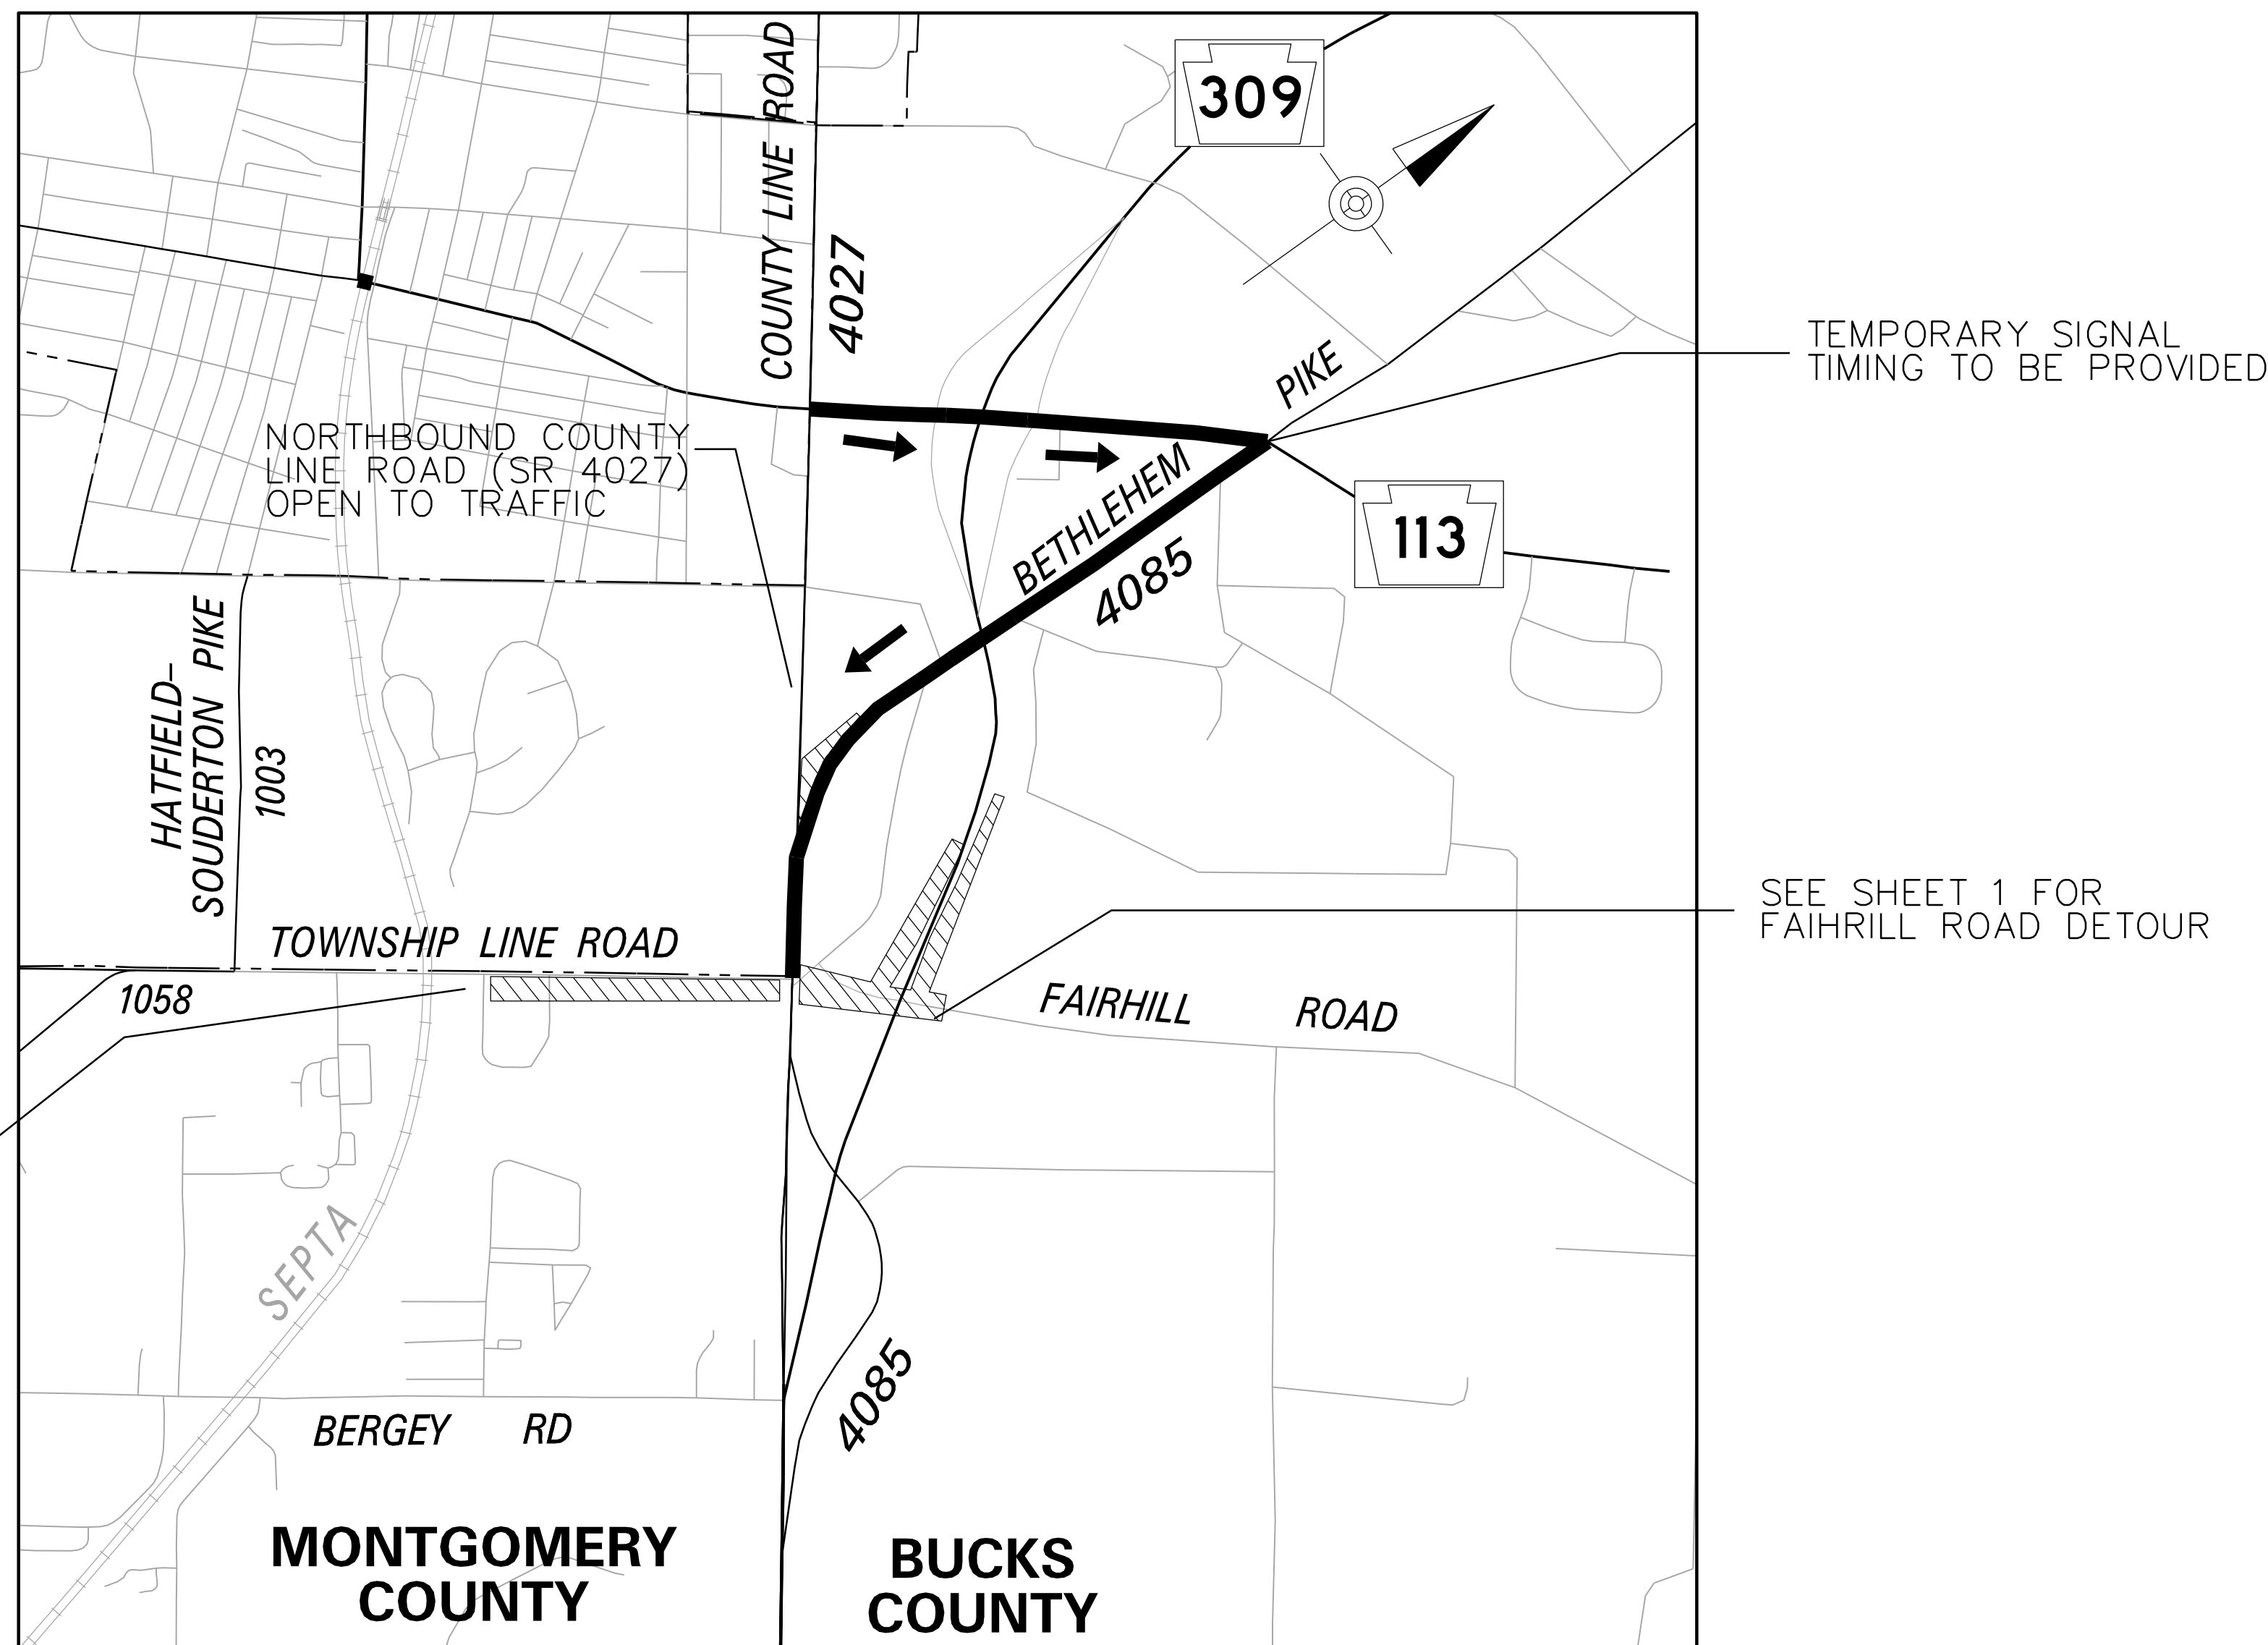

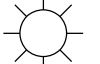






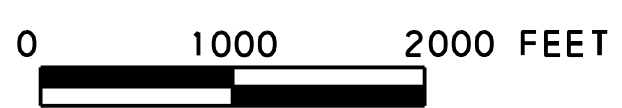
SEE SHEET 4 FOR TOWNSHIP LINE ROAD (SR 1058) EASTBOUND DETOUR

TEMPORARY SIGNAL TIMING TO BE PROVIDED

SEE SHEET 1 FOR FAIRHILL ROAD DETOUR

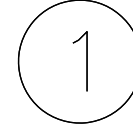
LEGEND

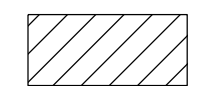-  SIGN GROUP NUMBER
-  TYPE III BARRICADE
-  TYPE B LIGHT
-  TRAFFIC FLOW ARROW
-  DETOUR ROUTE
-  WORK AREA
-  SIGN



TRAFFIC CONTROL PLAN
COUNTY LINE ROAD (SR 4027)
SOUTHBOUND DETOUR
STAGE 2 PHASE A

DISTRICT	COUNTY	ROUTE	SECTION	SHEET
6-0	BUCKS & MONTGOMERY	1058	HT3	4 OF 7
HATFIELD, FRANCONIA, AND HILTOWN TOWNSHIPS				
REVISION NUMBER	REVISIONS	DATE	BY	

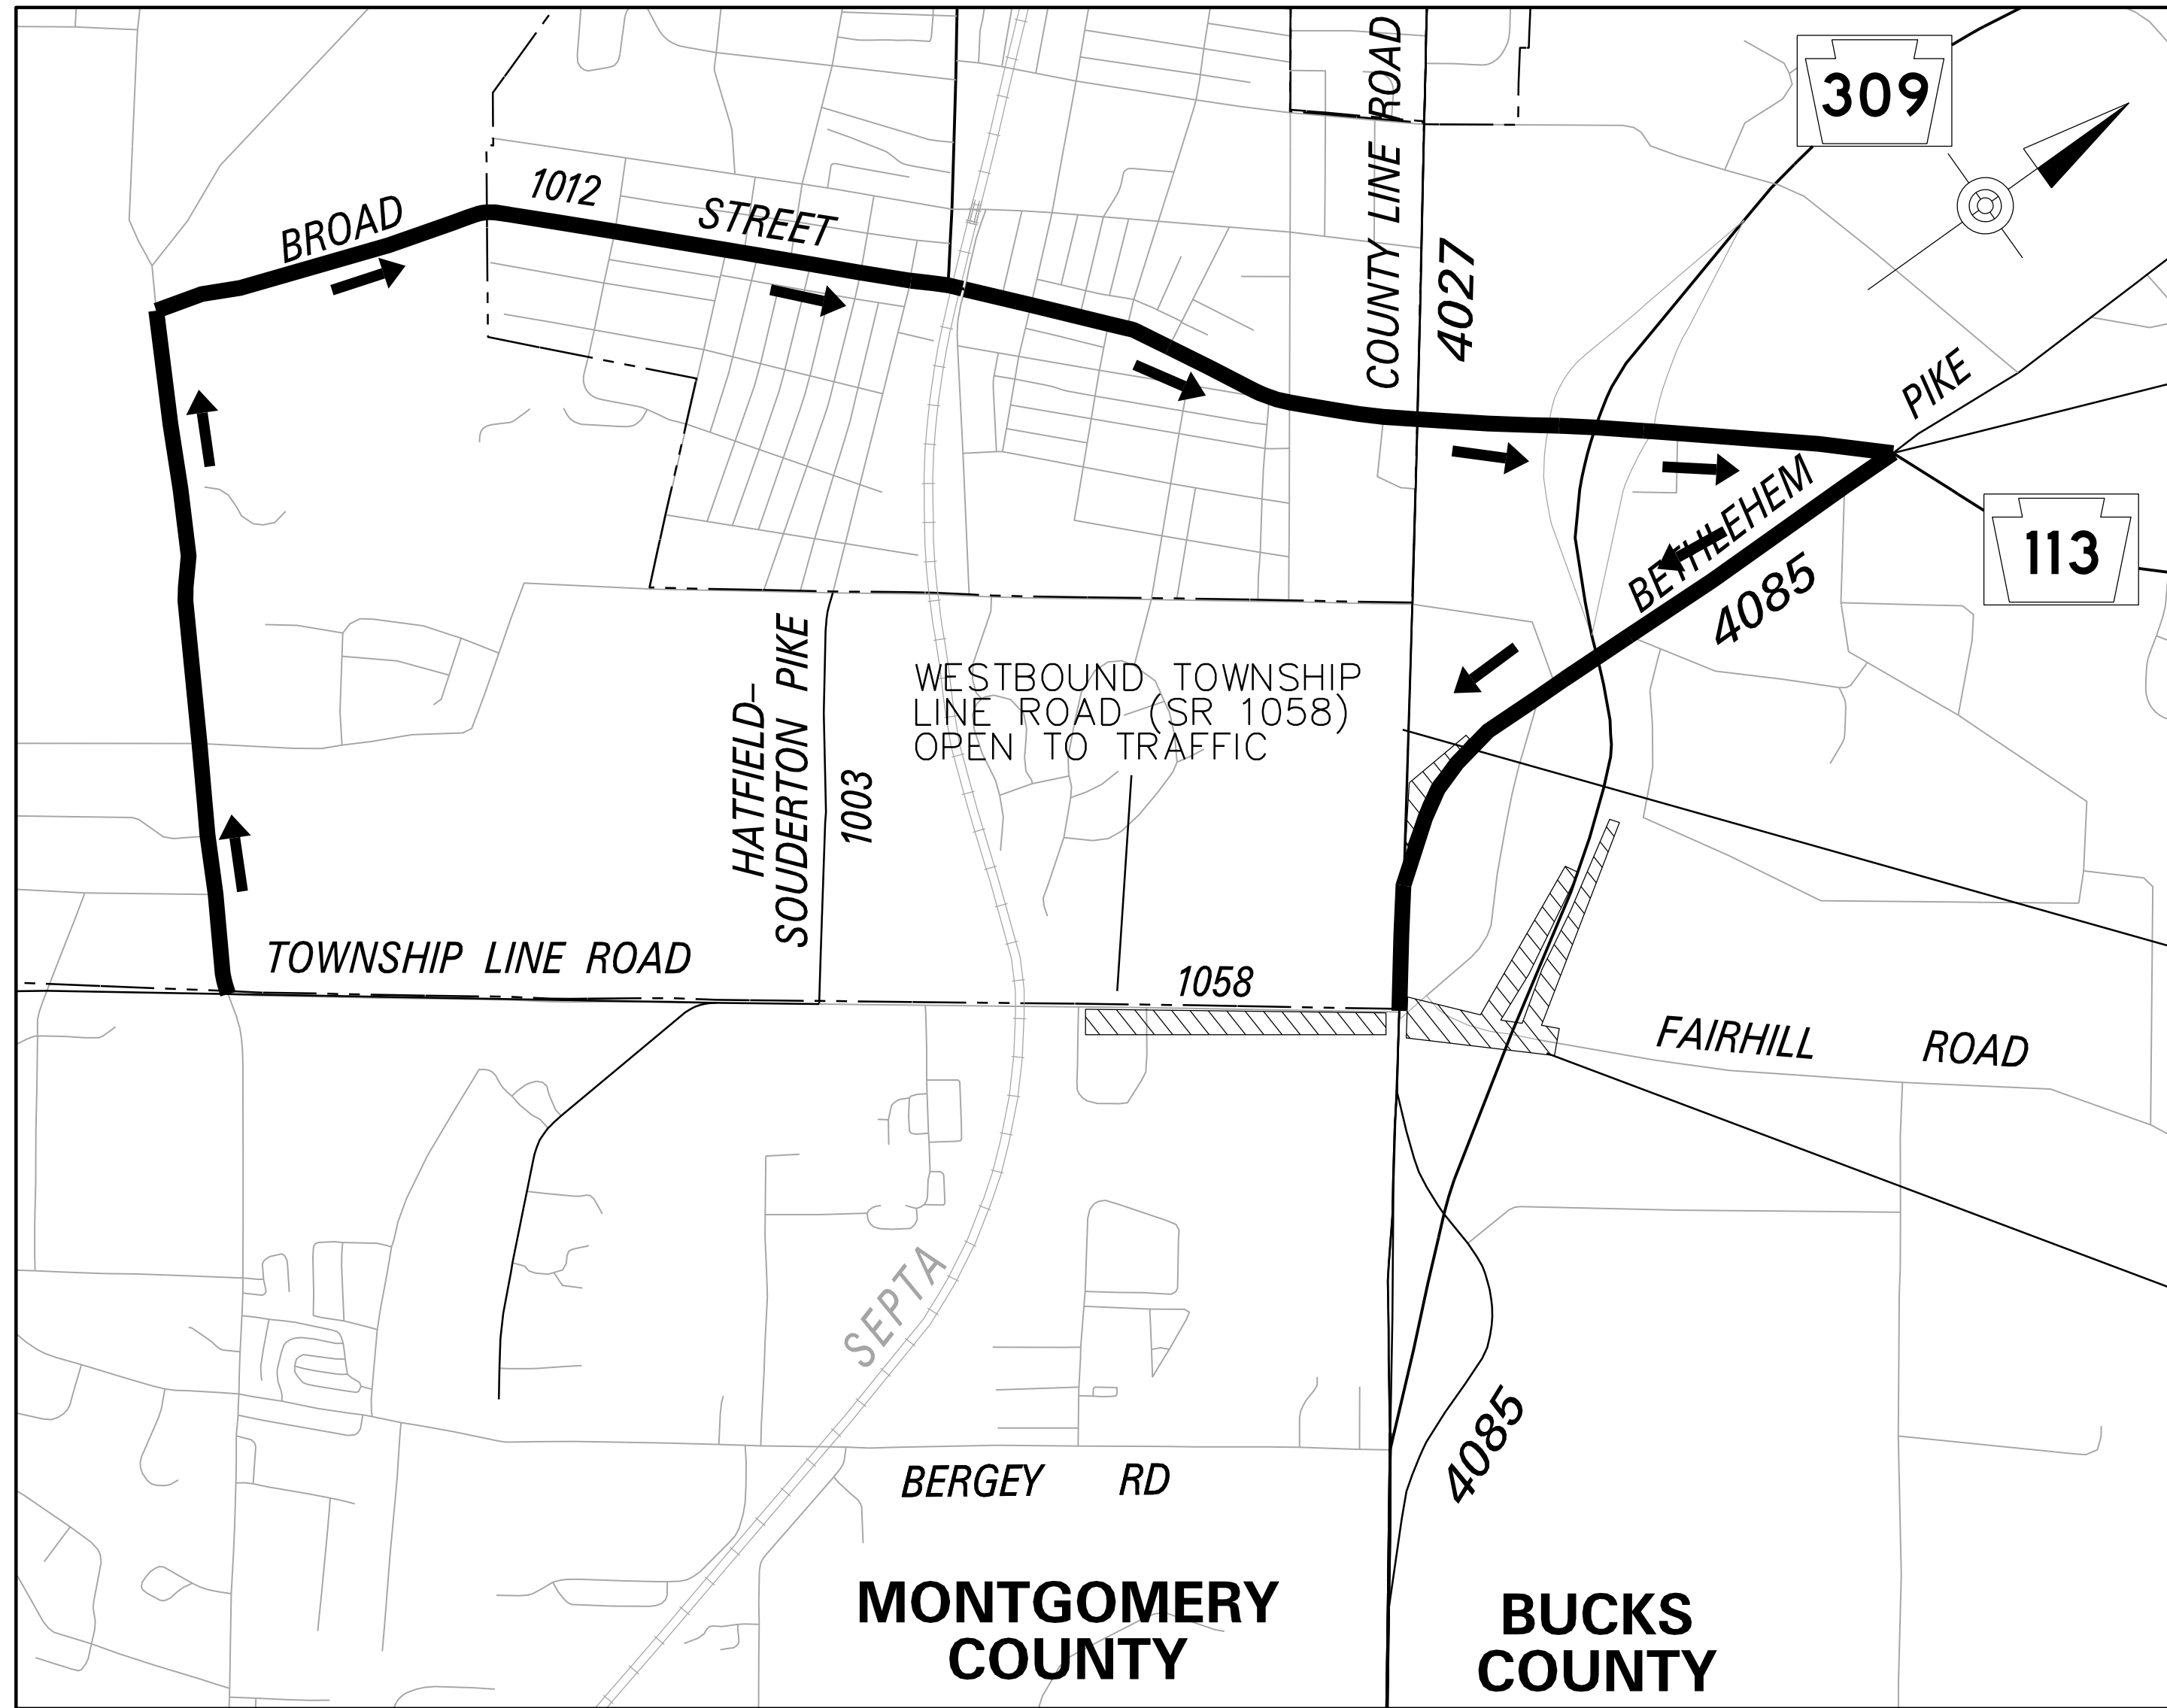


TEMPORARY SIGNAL TIMING TO BE PROVIDED

SEE SHEET 3 FOR COUNTY LINE ROAD (SR 4027) SOUTHBOUND DETOUR

SEE SHEET 1 FOR FAIRHILL ROAD DETOUR



LEGEND

- SIGN GROUP NUMBER
- TYPE III BARRICADE
- TYPE B LIGHT
- TRAFFIC FLOW ARROW
- DETOUR ROUTE
- WORK AREA
- SIGN

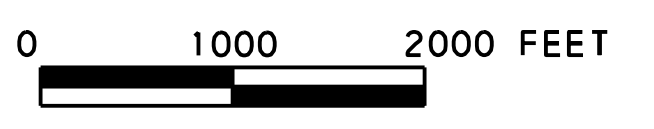


TRAFFIC CONTROL PLAN
 TOWNSHIP LINE ROAD (SR 1058)
 EASTBOUND DETOUR
 STAGE 2 PHASE A & B


DISTRICT	COUNTY	ROUTE	SECTION	SHEET	
6-0	BUCKS & MONTGOMERY	1058	HT3	5 OF 7	
HATFIELD, FRANCONIA, AND HILTOWN TOWNSHIPS					
REVISION NUMBER	REVISIONS			DATE	BY

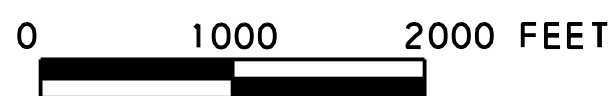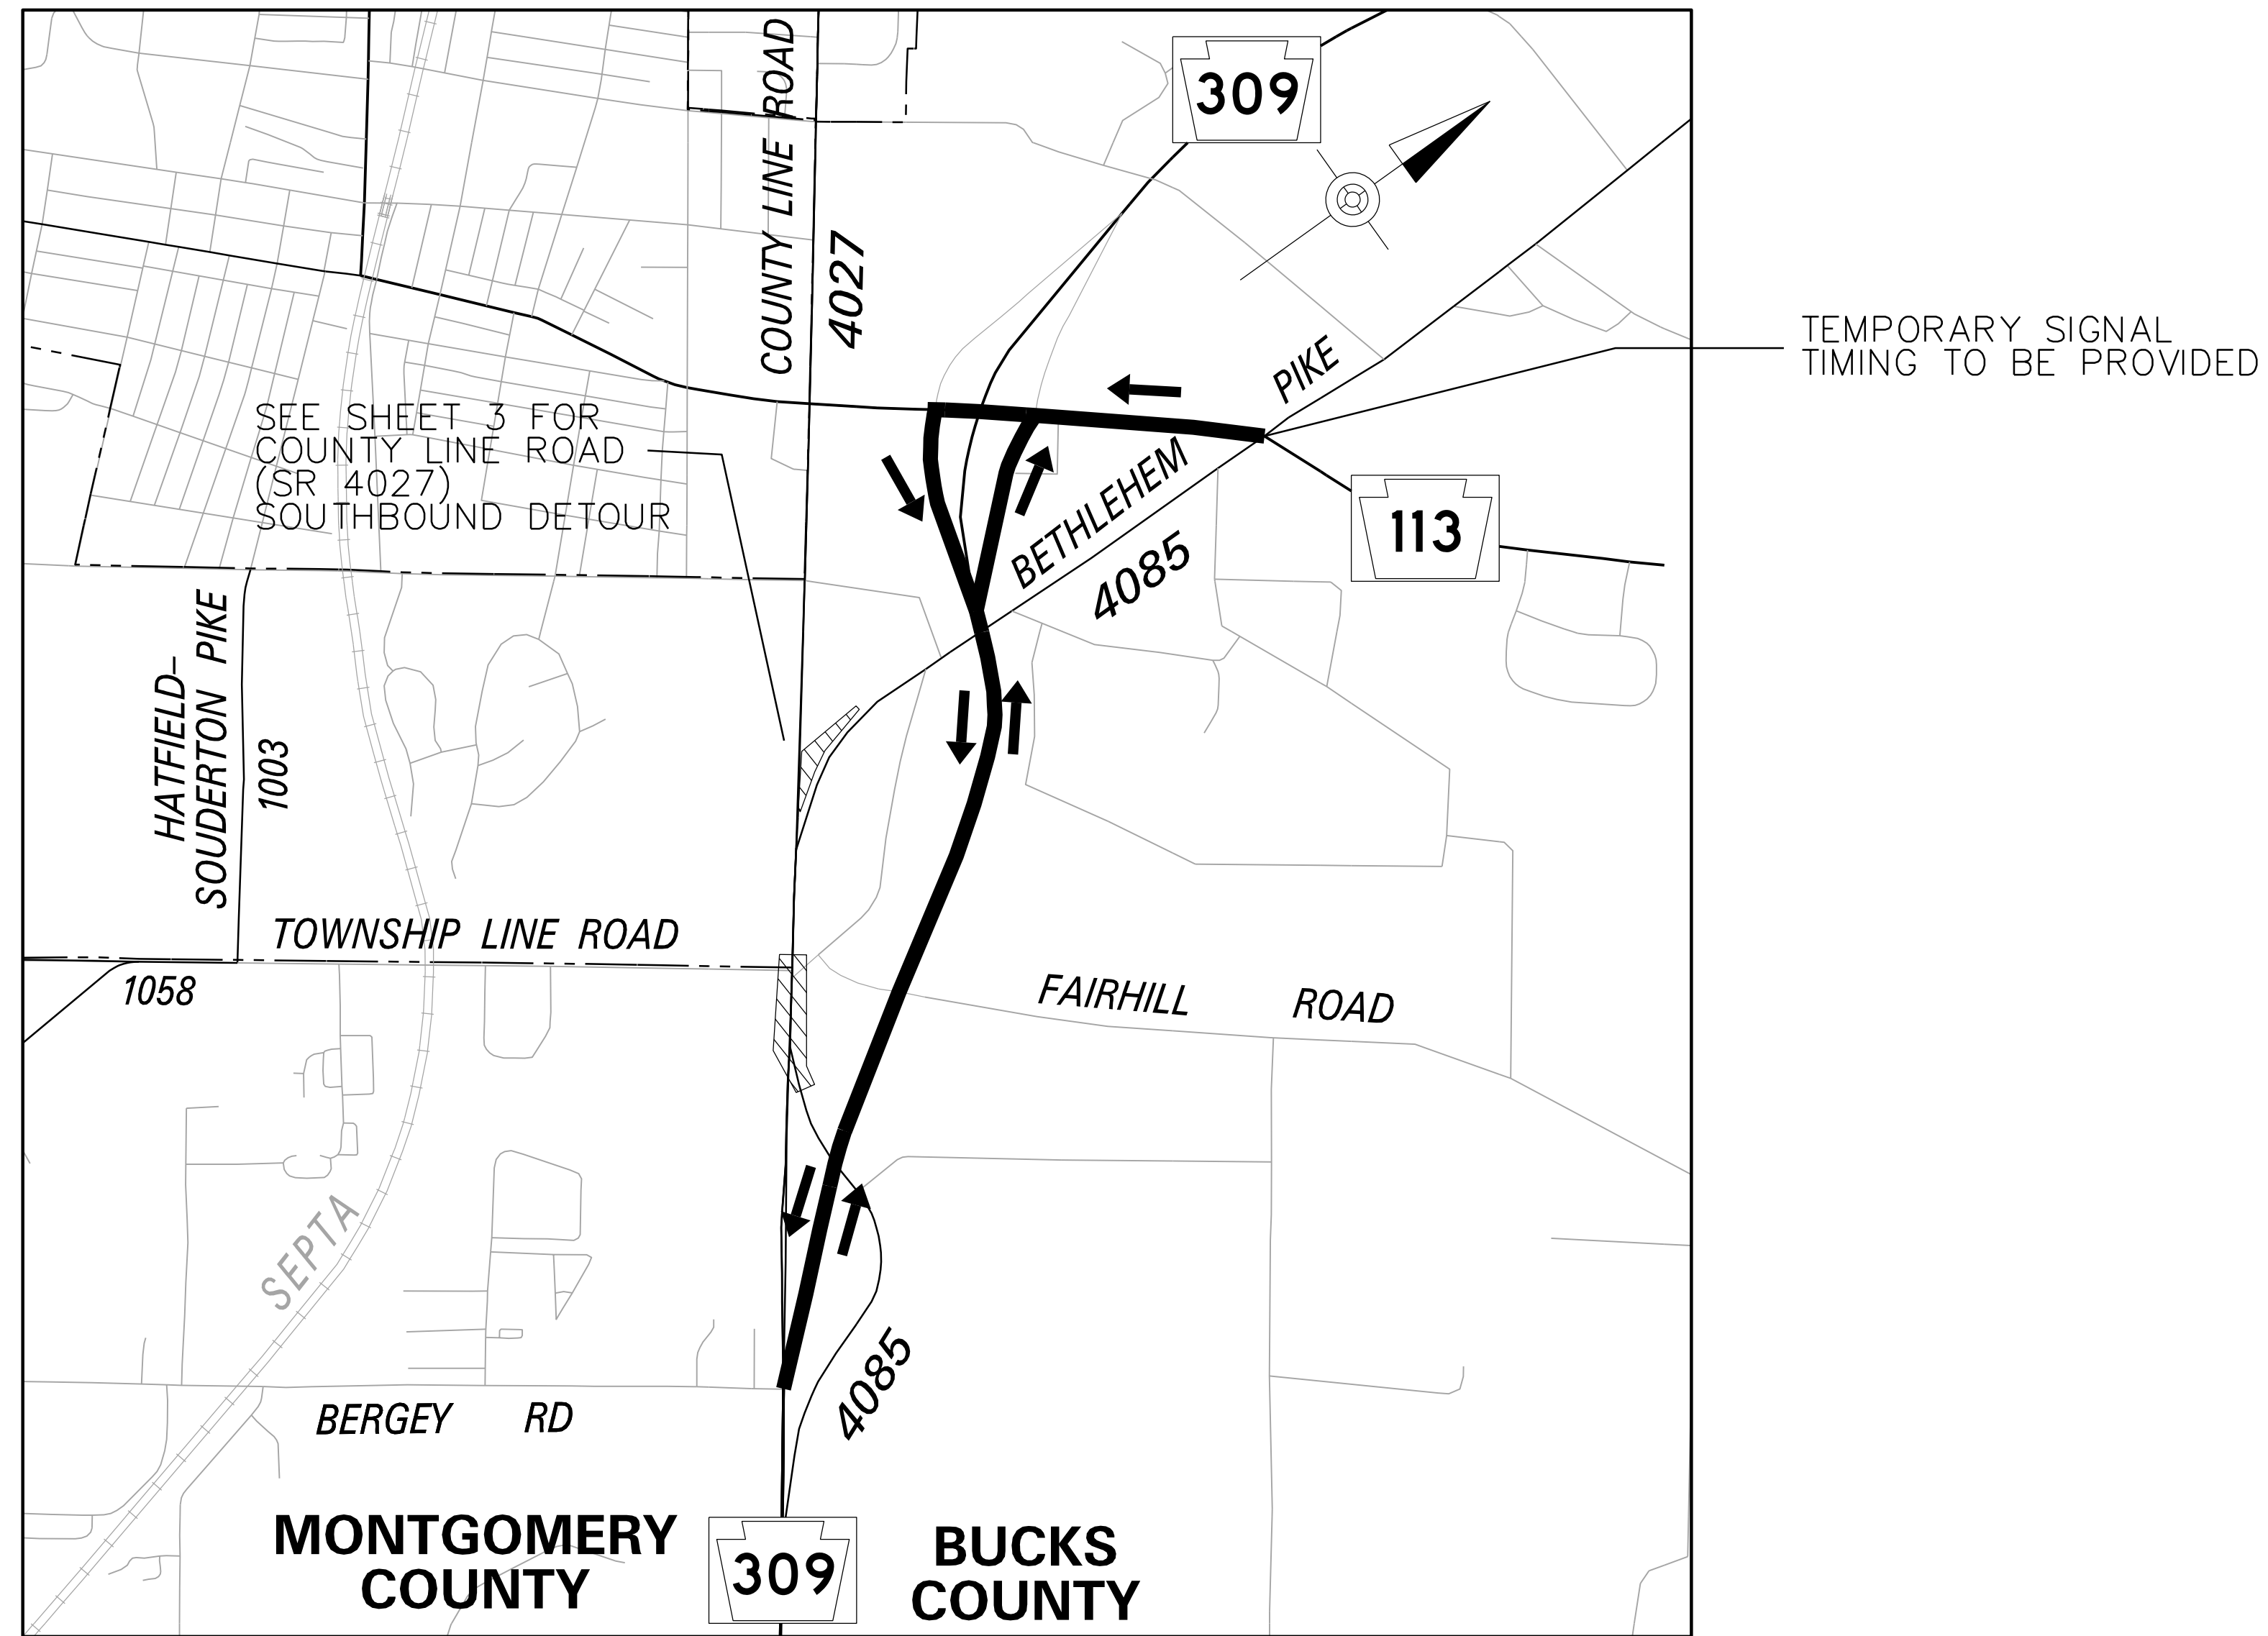

TRAFFIC CONTROL PLAN
BETHLEHEM PIKE
(SR 4085)
DETOUR
STAGE 2 PHASE B

 


OPERATOR: dr-wh1te
FILE NAME: \\highd11\Projects\4658_PA_PennDOT6_SR 1058_Sec HT3\300_CADD\Plan_Ser\Traffic\TC\Safety Submission\47_HT3 Draft Detours.s_3A Bethlehem County-1.dgn
PLOTTED: 3/15/2022 1:53:25 PM

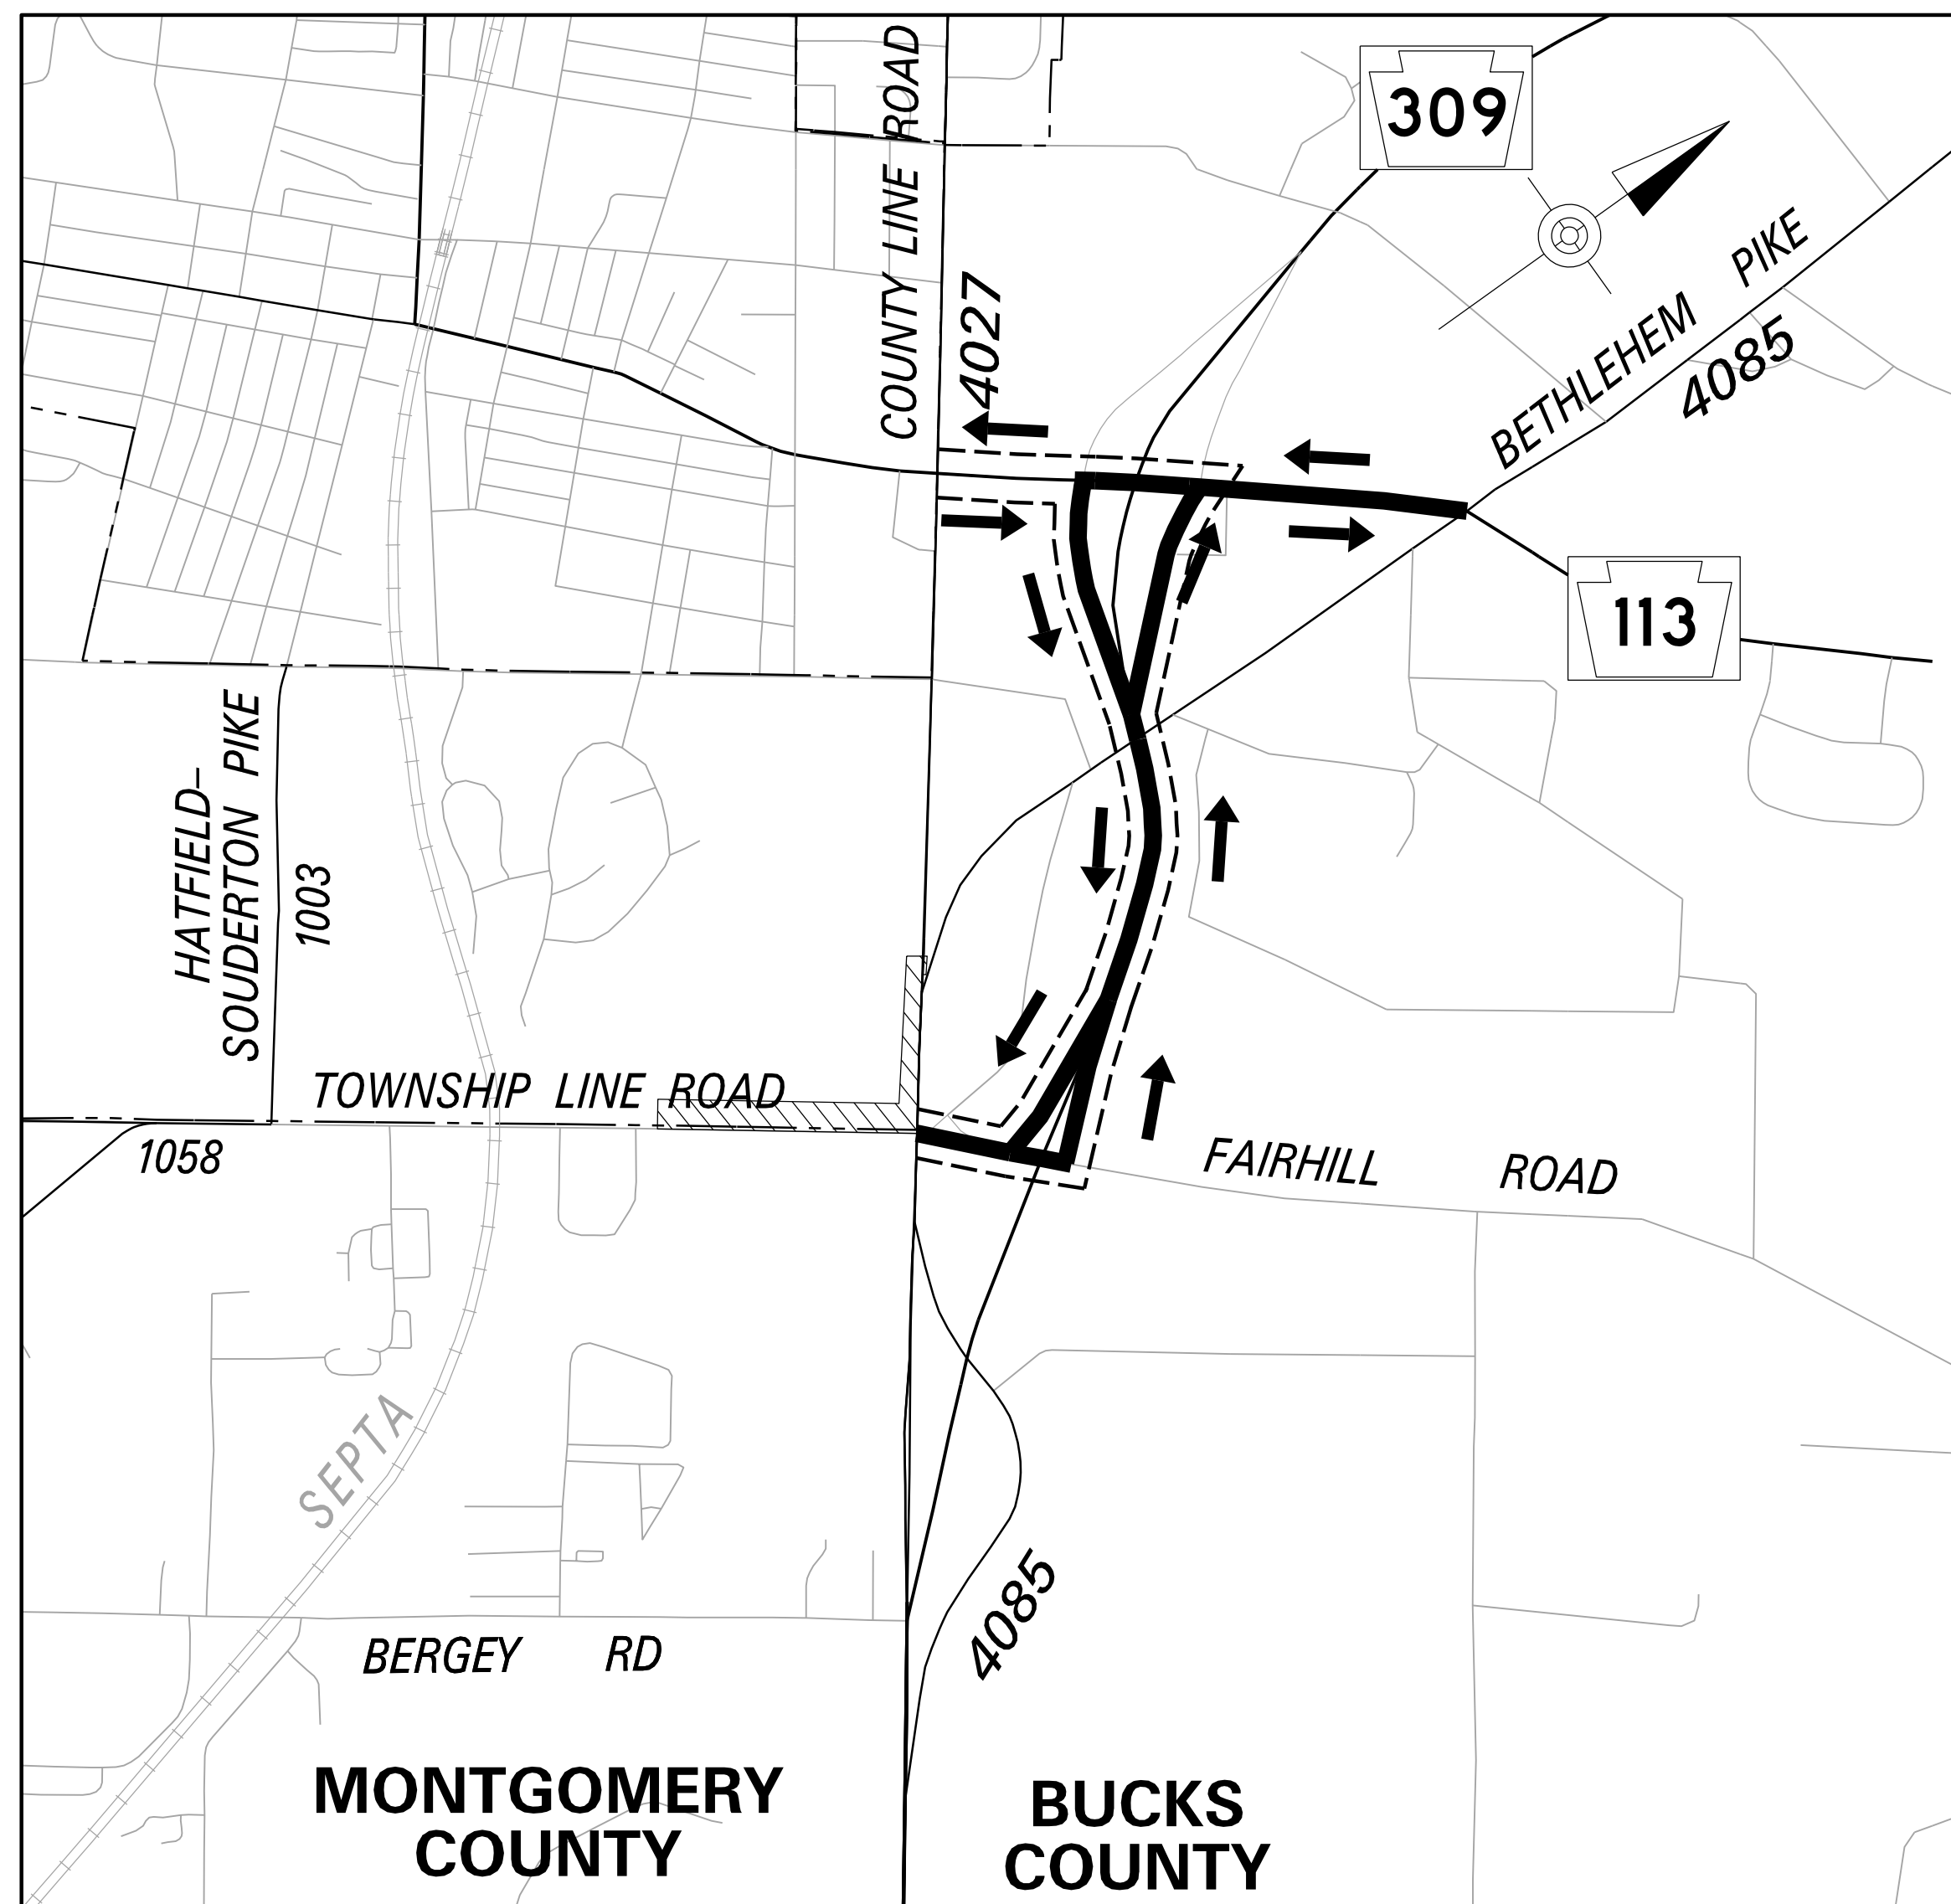


DISTRICT	COUNTY	ROUTE	SECTION	SHEET
6-0	BUCKS & MONTGOMERY	1058	HT3	6 OF 7
HATFIELD, FRANCONIA, AND HILTOWN TOWNSHIPS				
REVISION NUMBER	REVISIONS	DATE	BY	

LEGEND


- | | |
|--|---|
| <ul style="list-style-type: none"> 1 SIGN GROUP NUMBER TYPE III BARRICADE TYPE B LIGHT TRAFFIC FLOW ARROW | <ul style="list-style-type: none"> DETOUR ROUTE BETHLEHEM PIKE (SR 4085) DETOUR ROUTE COUNTY LINE ROAD (SR 4027) WORK AREA SIGN |
|--|---|

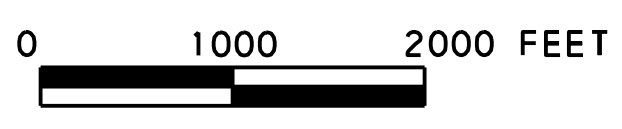

TRAFFIC CONTROL PLAN
 BETHLEHEM PIKE (SR 4085)
 &
 COUNTY LINE ROAD (SR 4027)
 DETOUR
 STAGE 3 PHASE A

 

DISTRICT	COUNTY	ROUTE	SECTION	SHEET
6-0	BUCKS & MONTGOMERY	1058	HT3	7 OF 7
HATFIELD, FRANCONIA, AND HILTON TOWNSHIPS				
REVISION NUMBER	REVISIONS	DATE	BY	

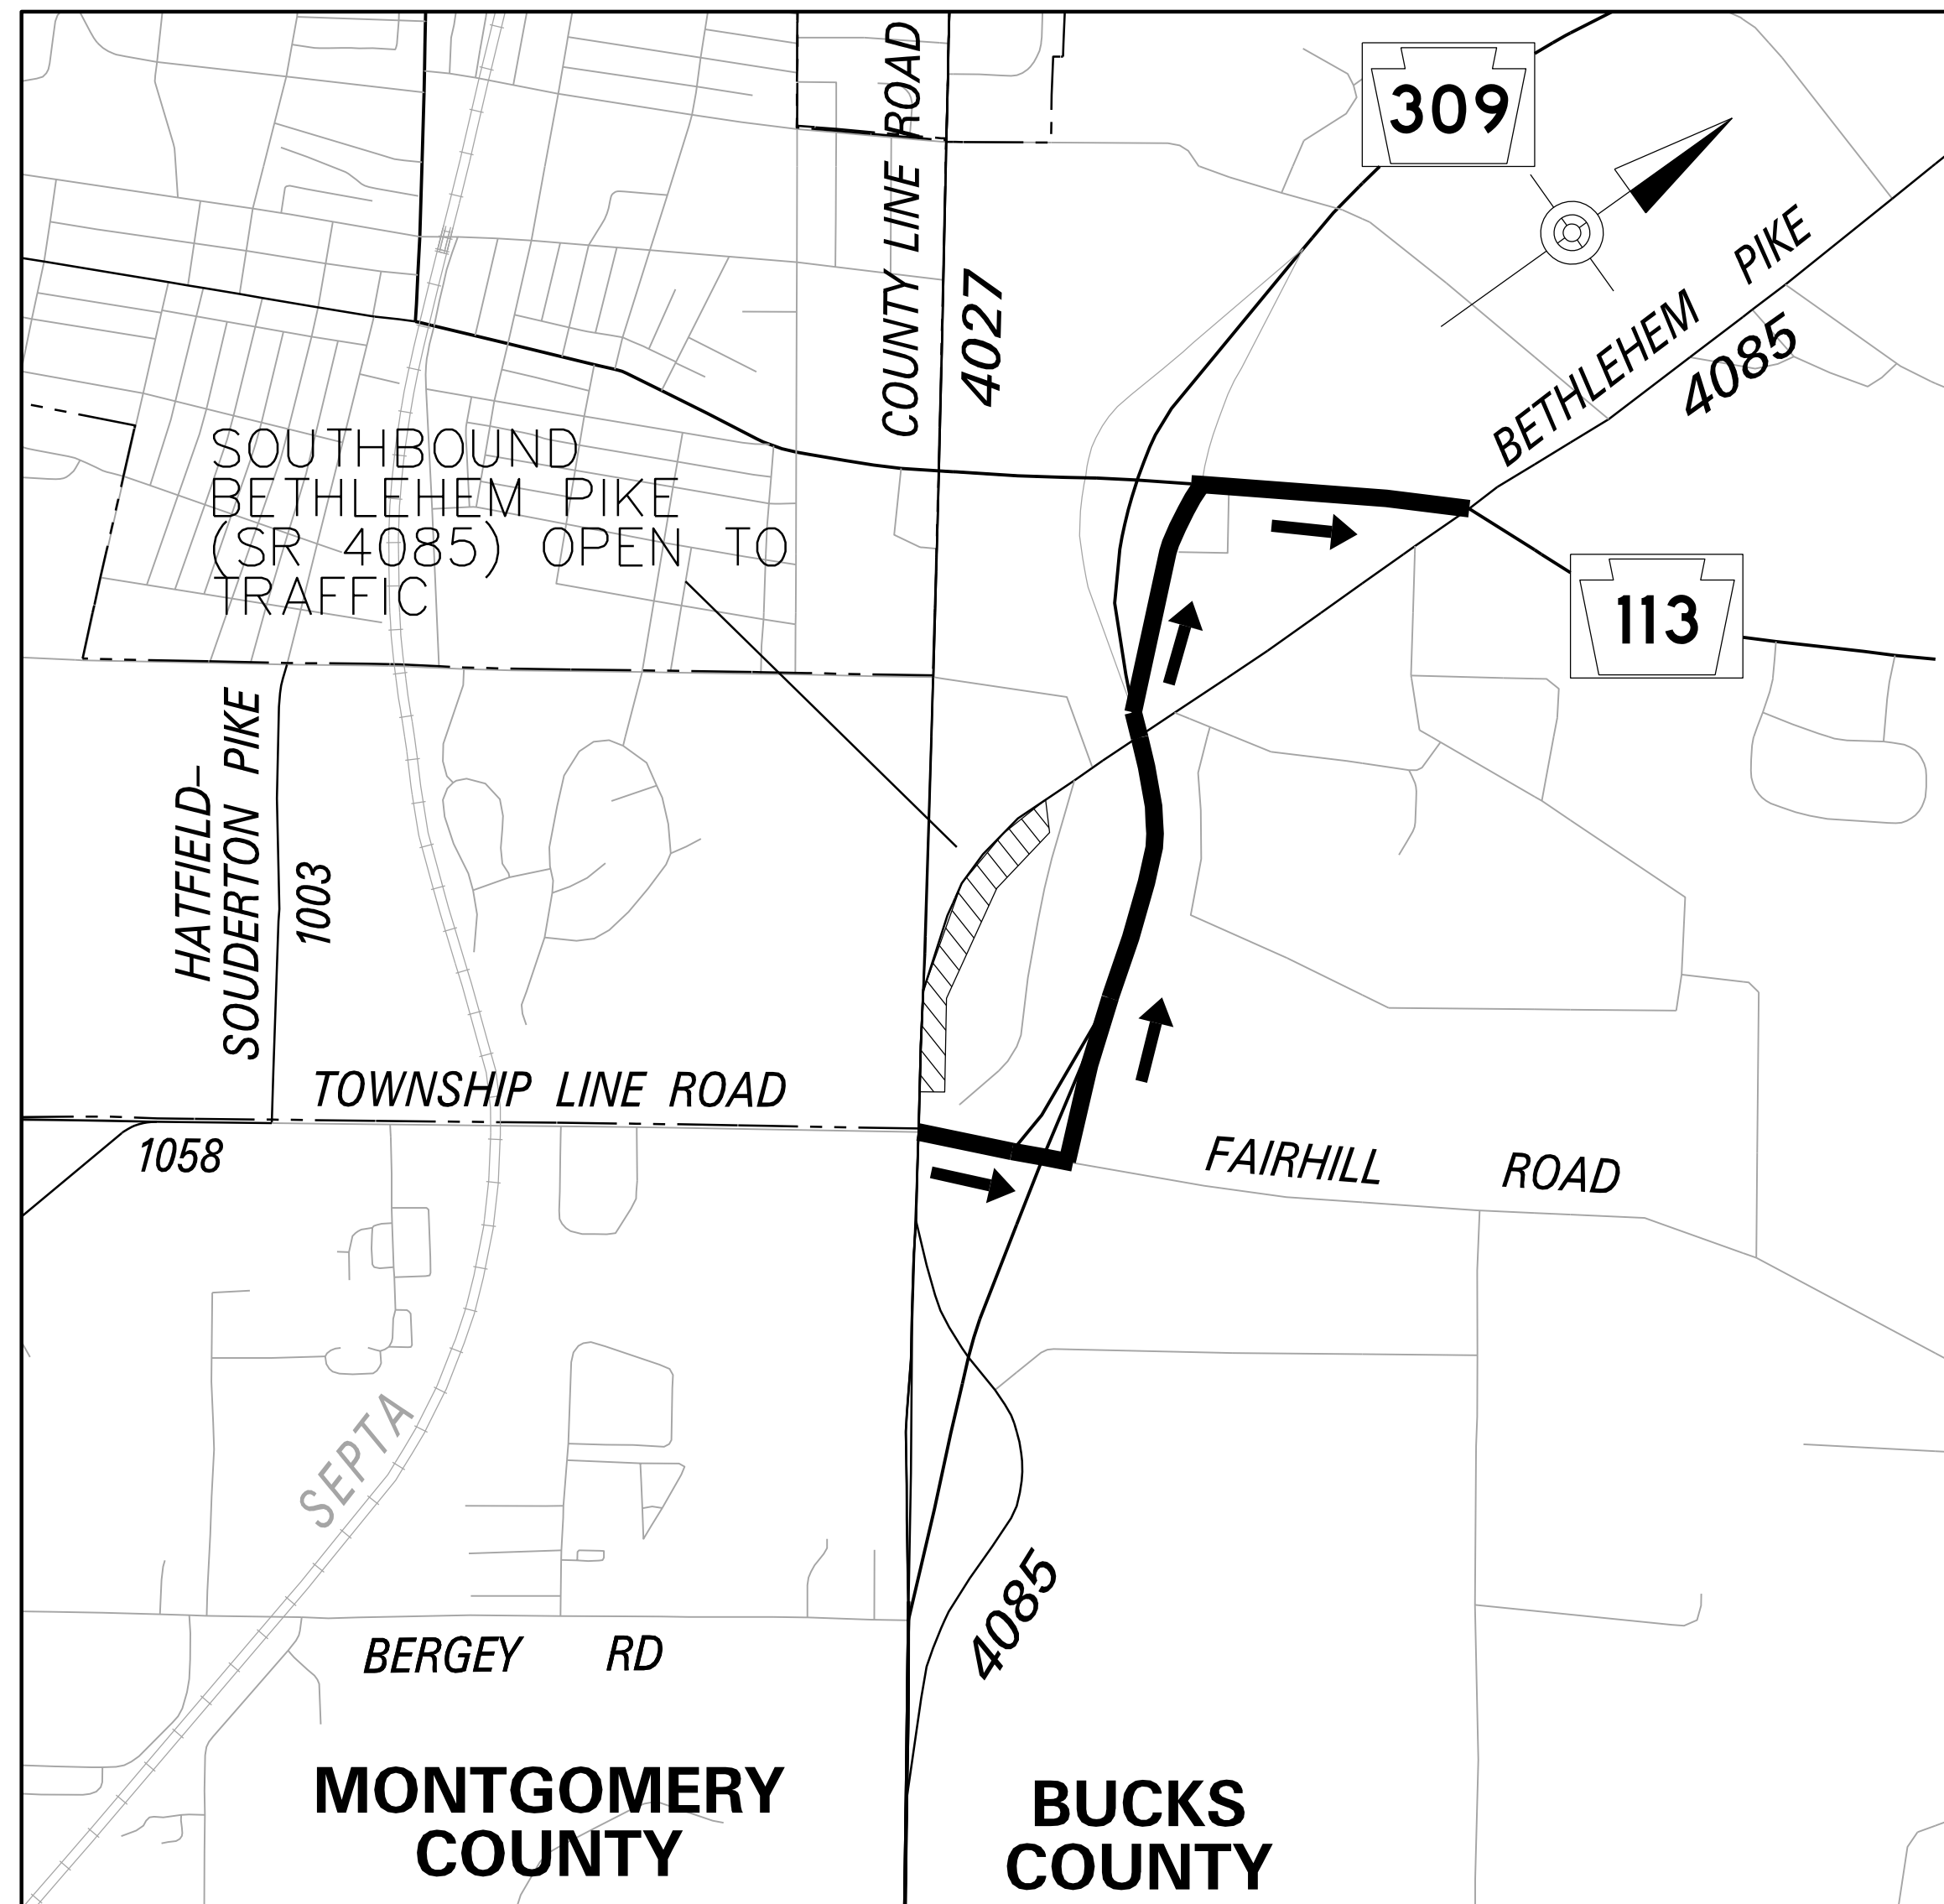

LEGEND

- ① SIGN GROUP NUMBER
- ⦿ TYPE III BARRICADE
- ☀ TYPE B LIGHT
- ← TRAFFIC FLOW ARROW
- ▬ DETOUR ROUTE
- ▨ WORK AREA
- SIGN



TRAFFIC CONTROL PLAN
 BETHLEHEM PIKE (SR 4085)
 NORTHBOUND DETOUR
 STAGE 3 PHASE B

